


HAWK ISLAND ESTATES

UNDERGROUND UTILITIES

Water and sewer systems designed by
Krehbiel Engineers, Inc.
Camdenton, Missouri
August 1980

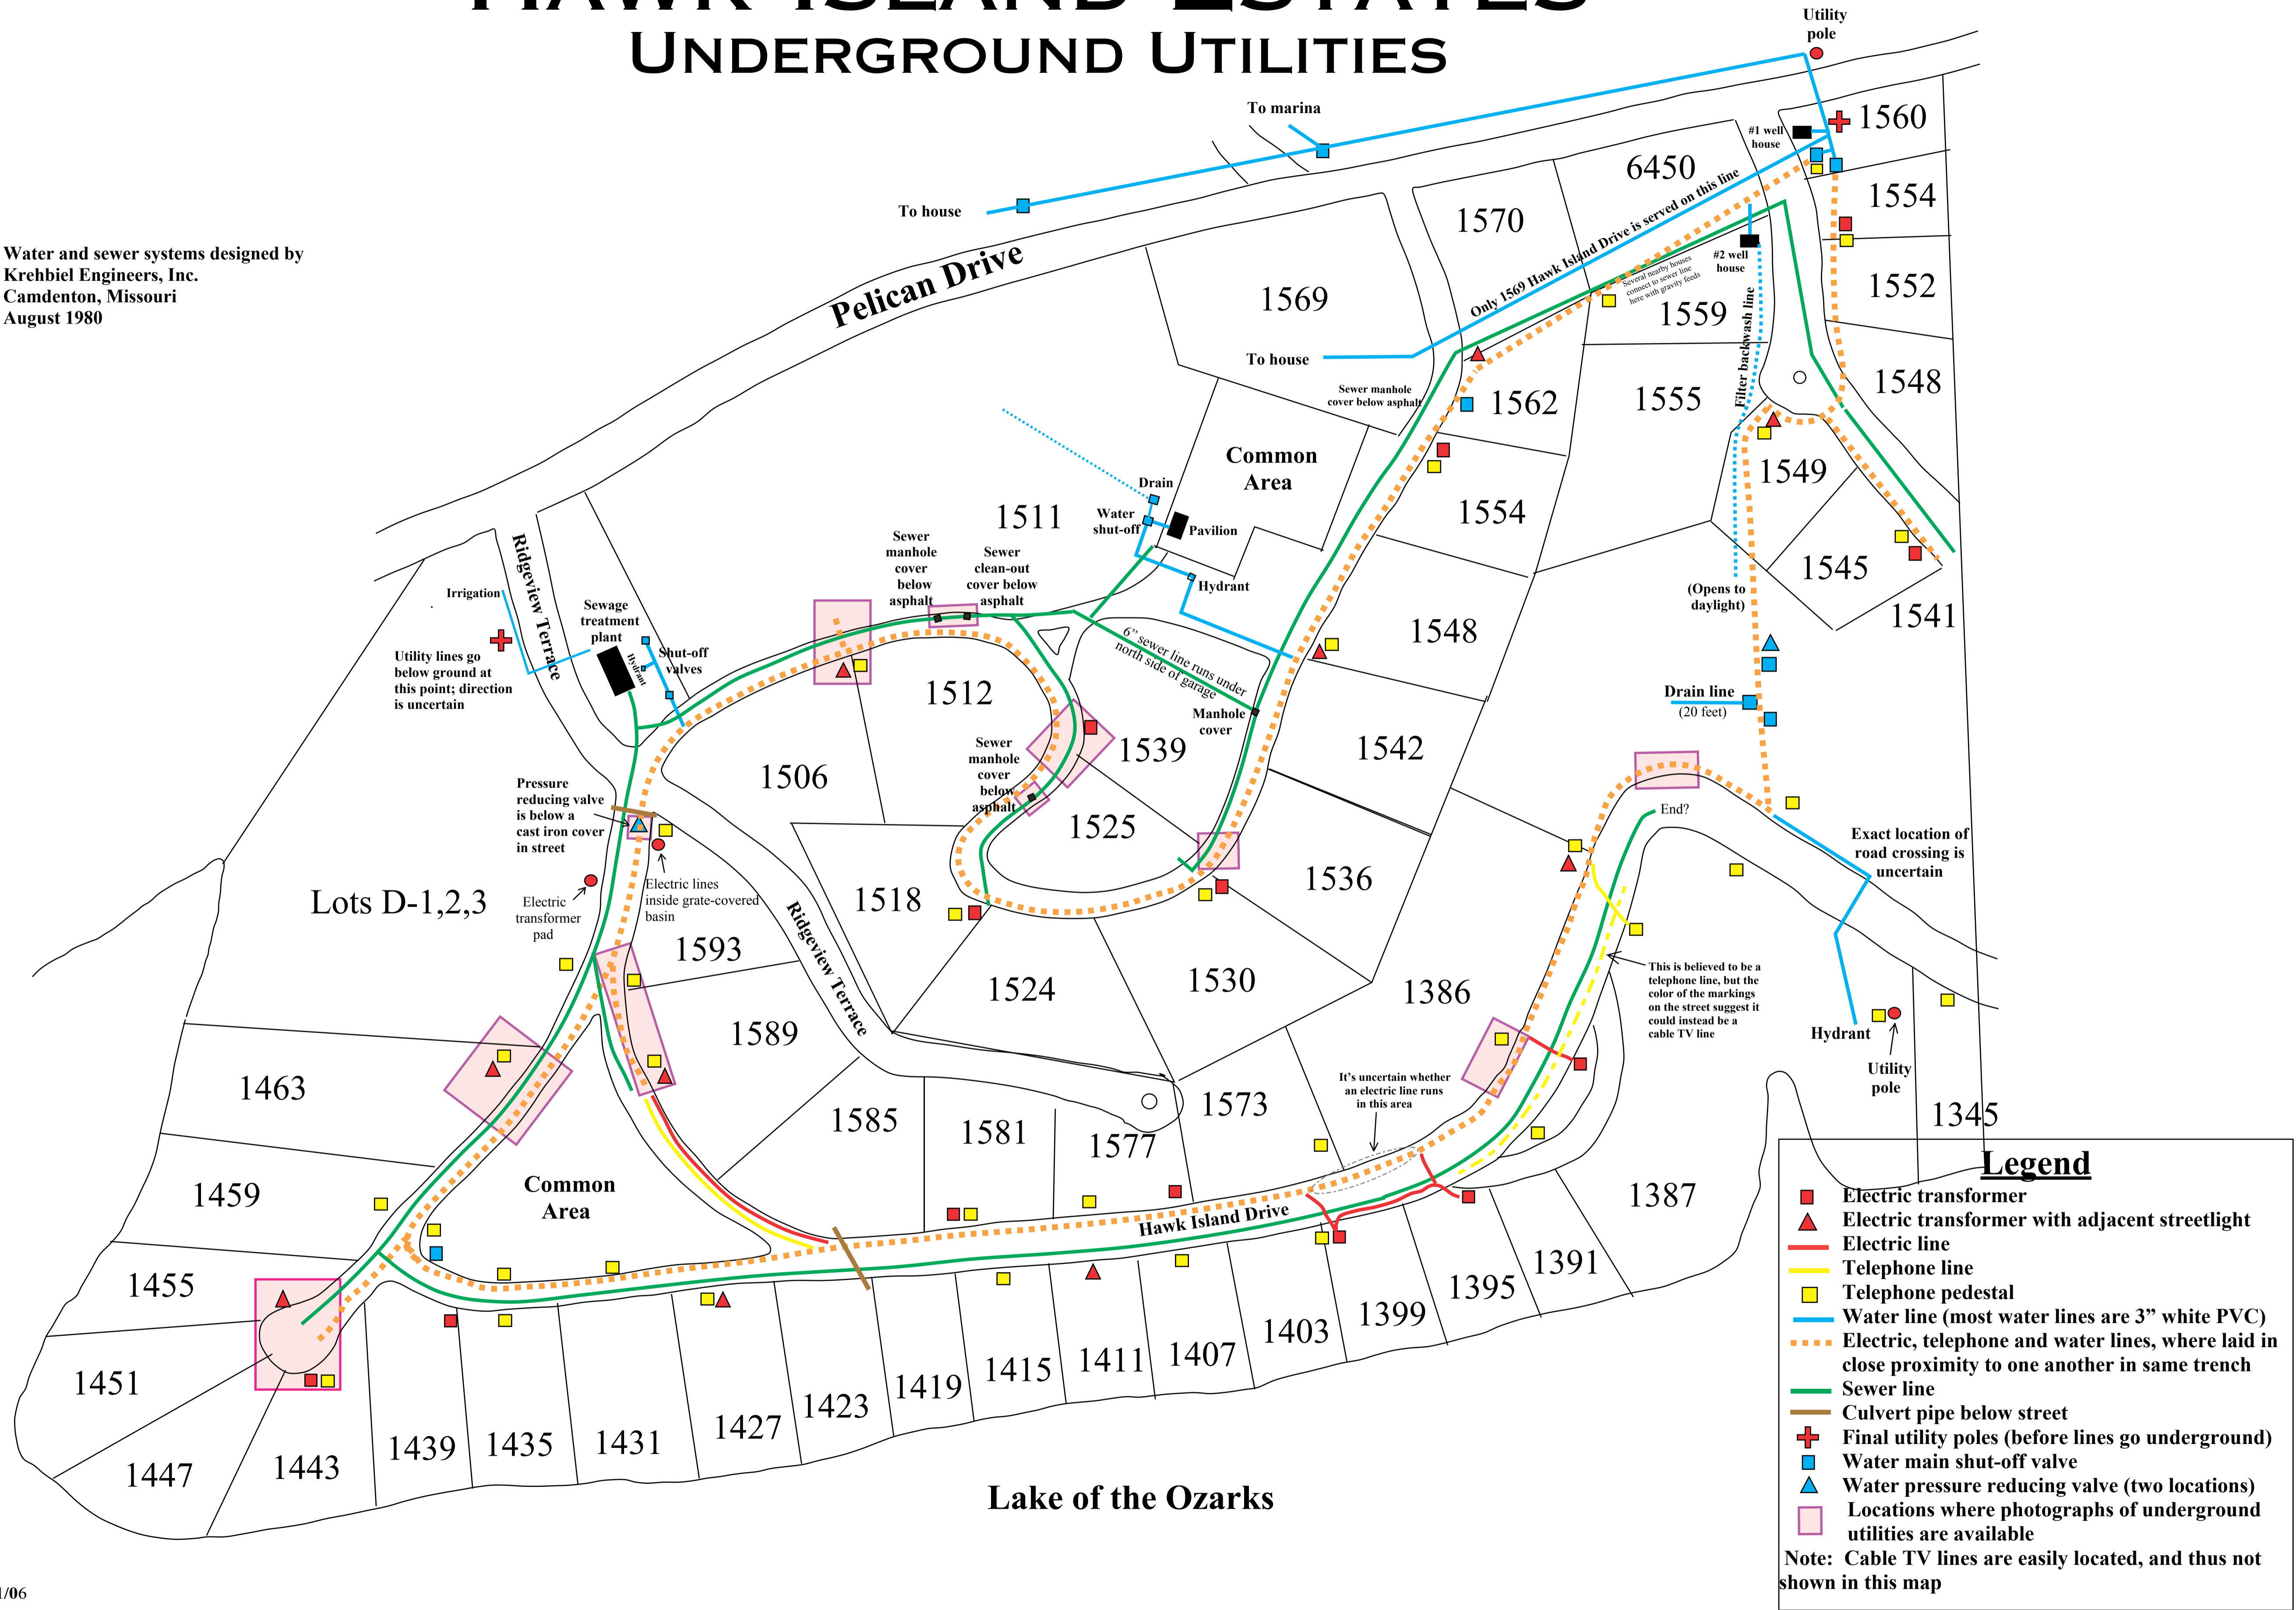

Legend

- Electric transformer
- ▲ Electric transformer with adjacent streetlight
- Electric line
- Telephone line
- Telephone pedestal
- Water line (most water lines are 3" white PVC)
- - - Electric, telephone and water lines, where laid in close proximity to one another in same trench
- Sewer line
- Culvert pipe below street
- ⊕ Final utility poles (before lines go underground)
- Water main shut-off valve
- ▲ Water pressure reducing valve (two locations)
- Locations where photographs of underground utilities are available

Note: Cable TV lines are easily located, and thus not shown in this map